

SAY

HOTEL

... is a feeling!

The SAY Hotel in brief :

*4 * Luxury Boutique Hotel*

28 luxury bedrooms & suites

Restaurant

Brasserie

Roof top Bar with panoramic views of Athens (ideal for private events)

3 meeting rooms (for about 35 - 40 people each, in theater style, two of them with natural light)

Business Center

Concierge Service

Gym

Private Parking

SAY

HOTEL



SAY

HOTEL



SAY

HOTEL



SAY

Hotel Entrance

SAY

HOTEL



Hotel Reception & Lobby

SAY

HOTEL



SAY

HOTEL



SAY

HOTEL



SAY

HOTEL



Standard Rooms

SAY

HOTEL



SAY

HOTEL



SAY

HOTEL



Premium Rooms

SAY

HOTEL



SAY

HOTEL



SAY

HOTEL



SAY

HOTEL



3rd Floor

Luxury Suites

SAY

HOTEL



SAY

HOTEL



SAY

HOTEL



SAY

HOTEL



SAY

HOTEL



Meeting Rooms



LIBRARY Meeting Room (Lobby) : 52.60 sq.m. 36-42 persons (theater style)

SAY

HOTEL




LIBRARY Meeting Room (Lobby) : 52.60 sq.m. 36-42 persons (theater style)

SAY

HOTEL

KEYPLAN

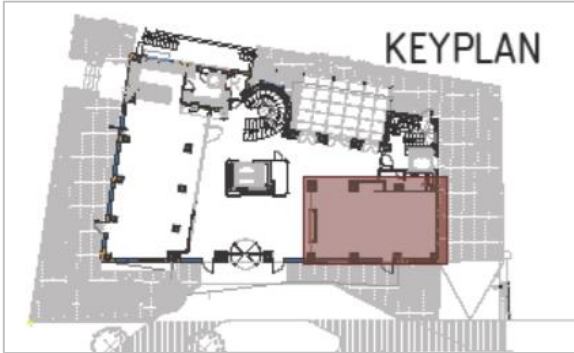


LIBRARY Meeting Room

Lobby

52.60 sq.m.

36-42 persons
(theater style)

GENERAL PLAN LAYOUT | scale 1:50

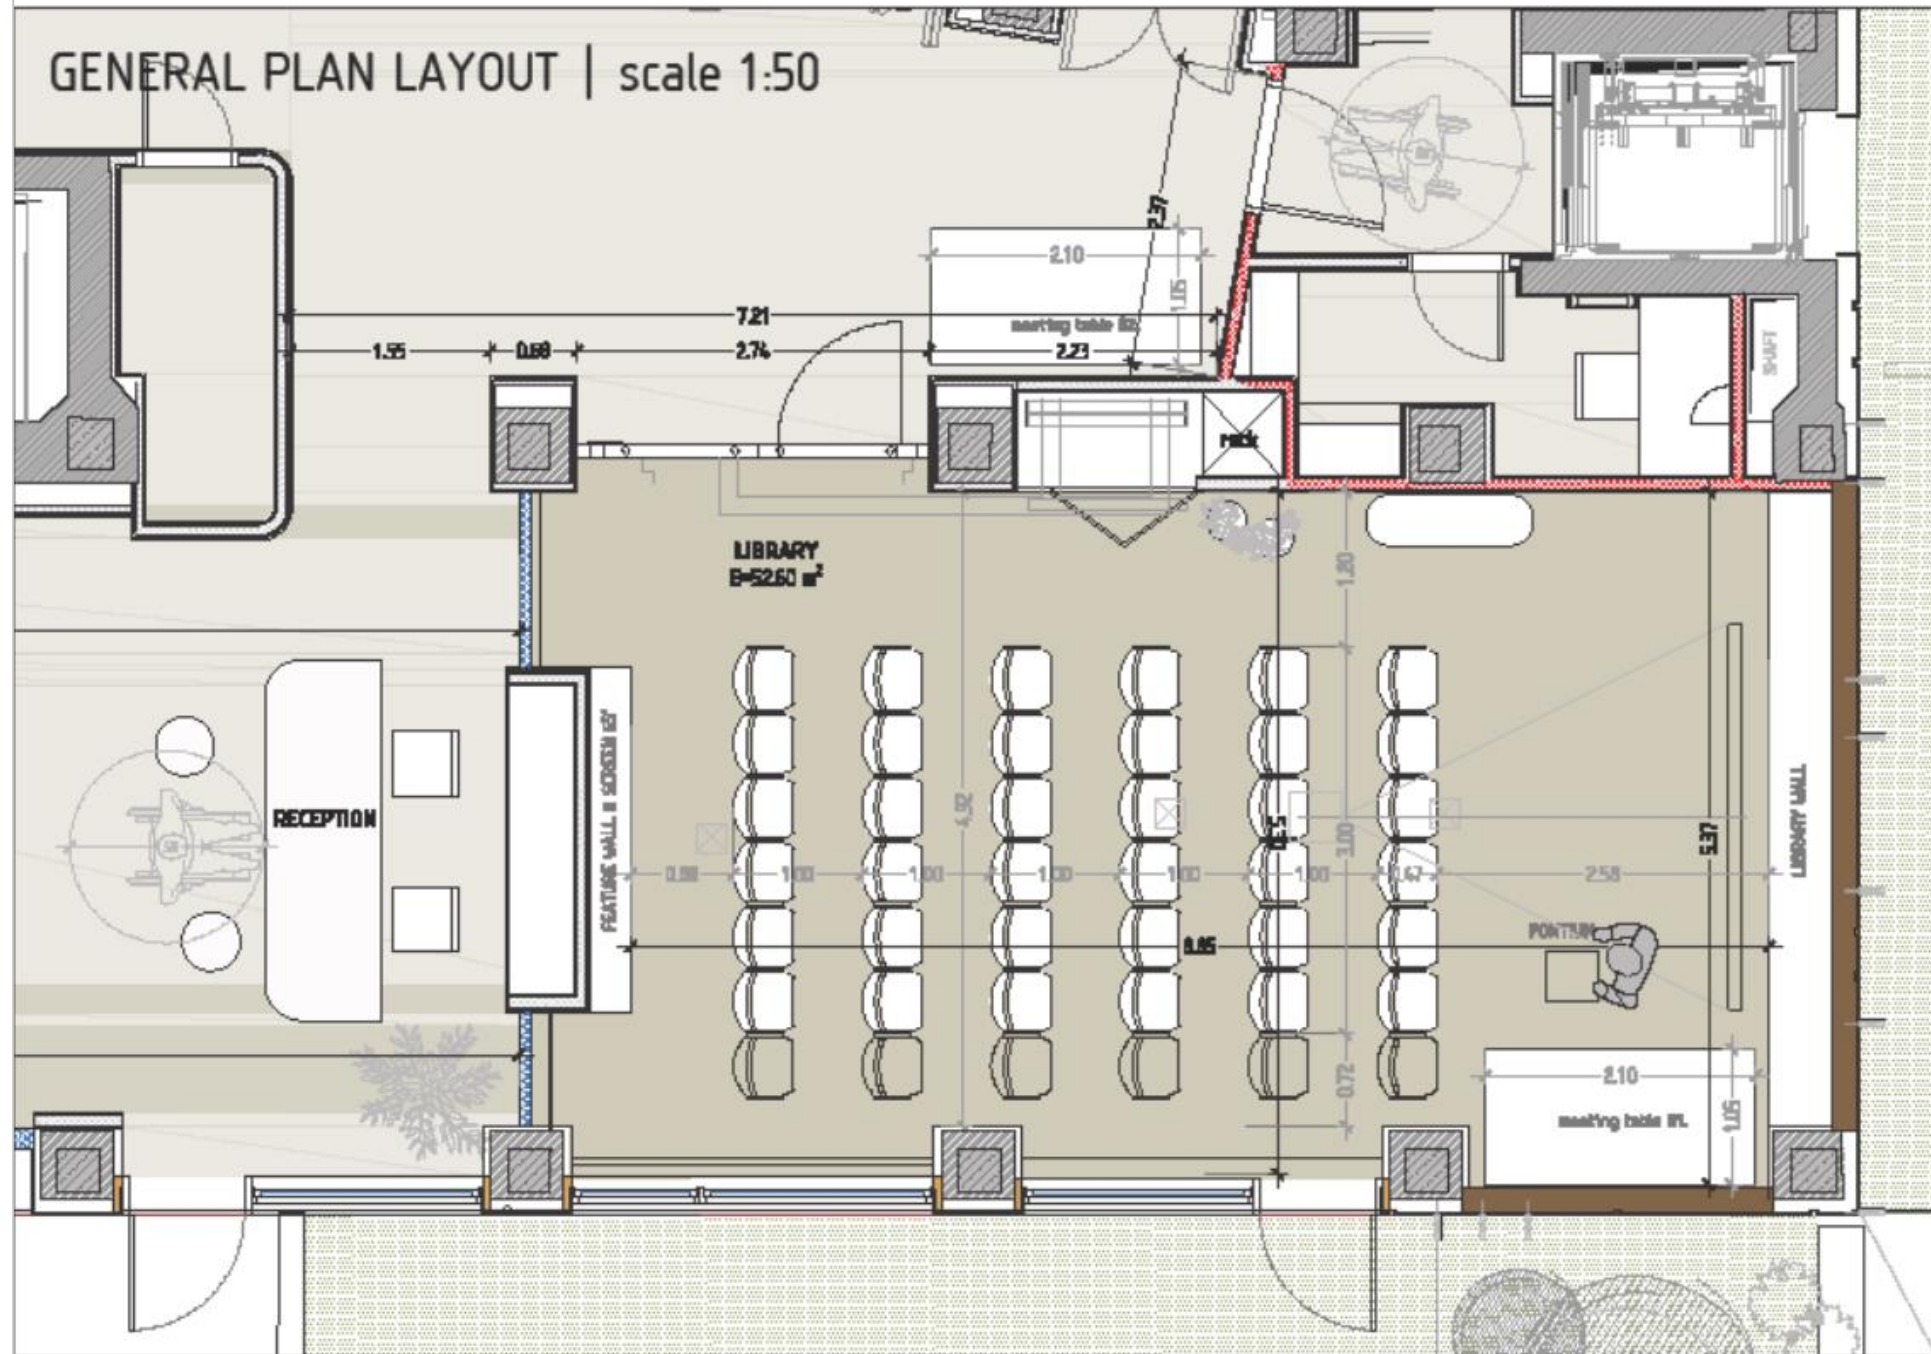

SAY

HOTEL




CONFERENCE Room (-1 Level) : 44 sq.m. 36 persons (theater style)



CONFERENCE Room (-1 Level) : 36 persons (theater style)

HOTEL

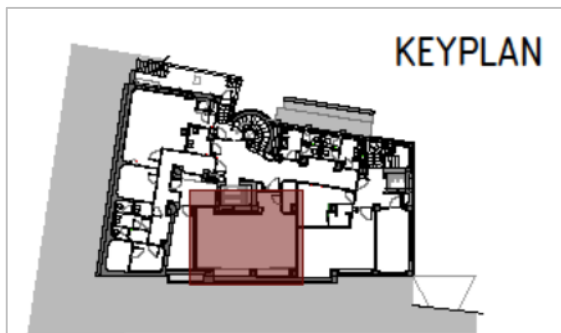



CONFERENCE

Room

(-1) Level


36 persons
(theater style)

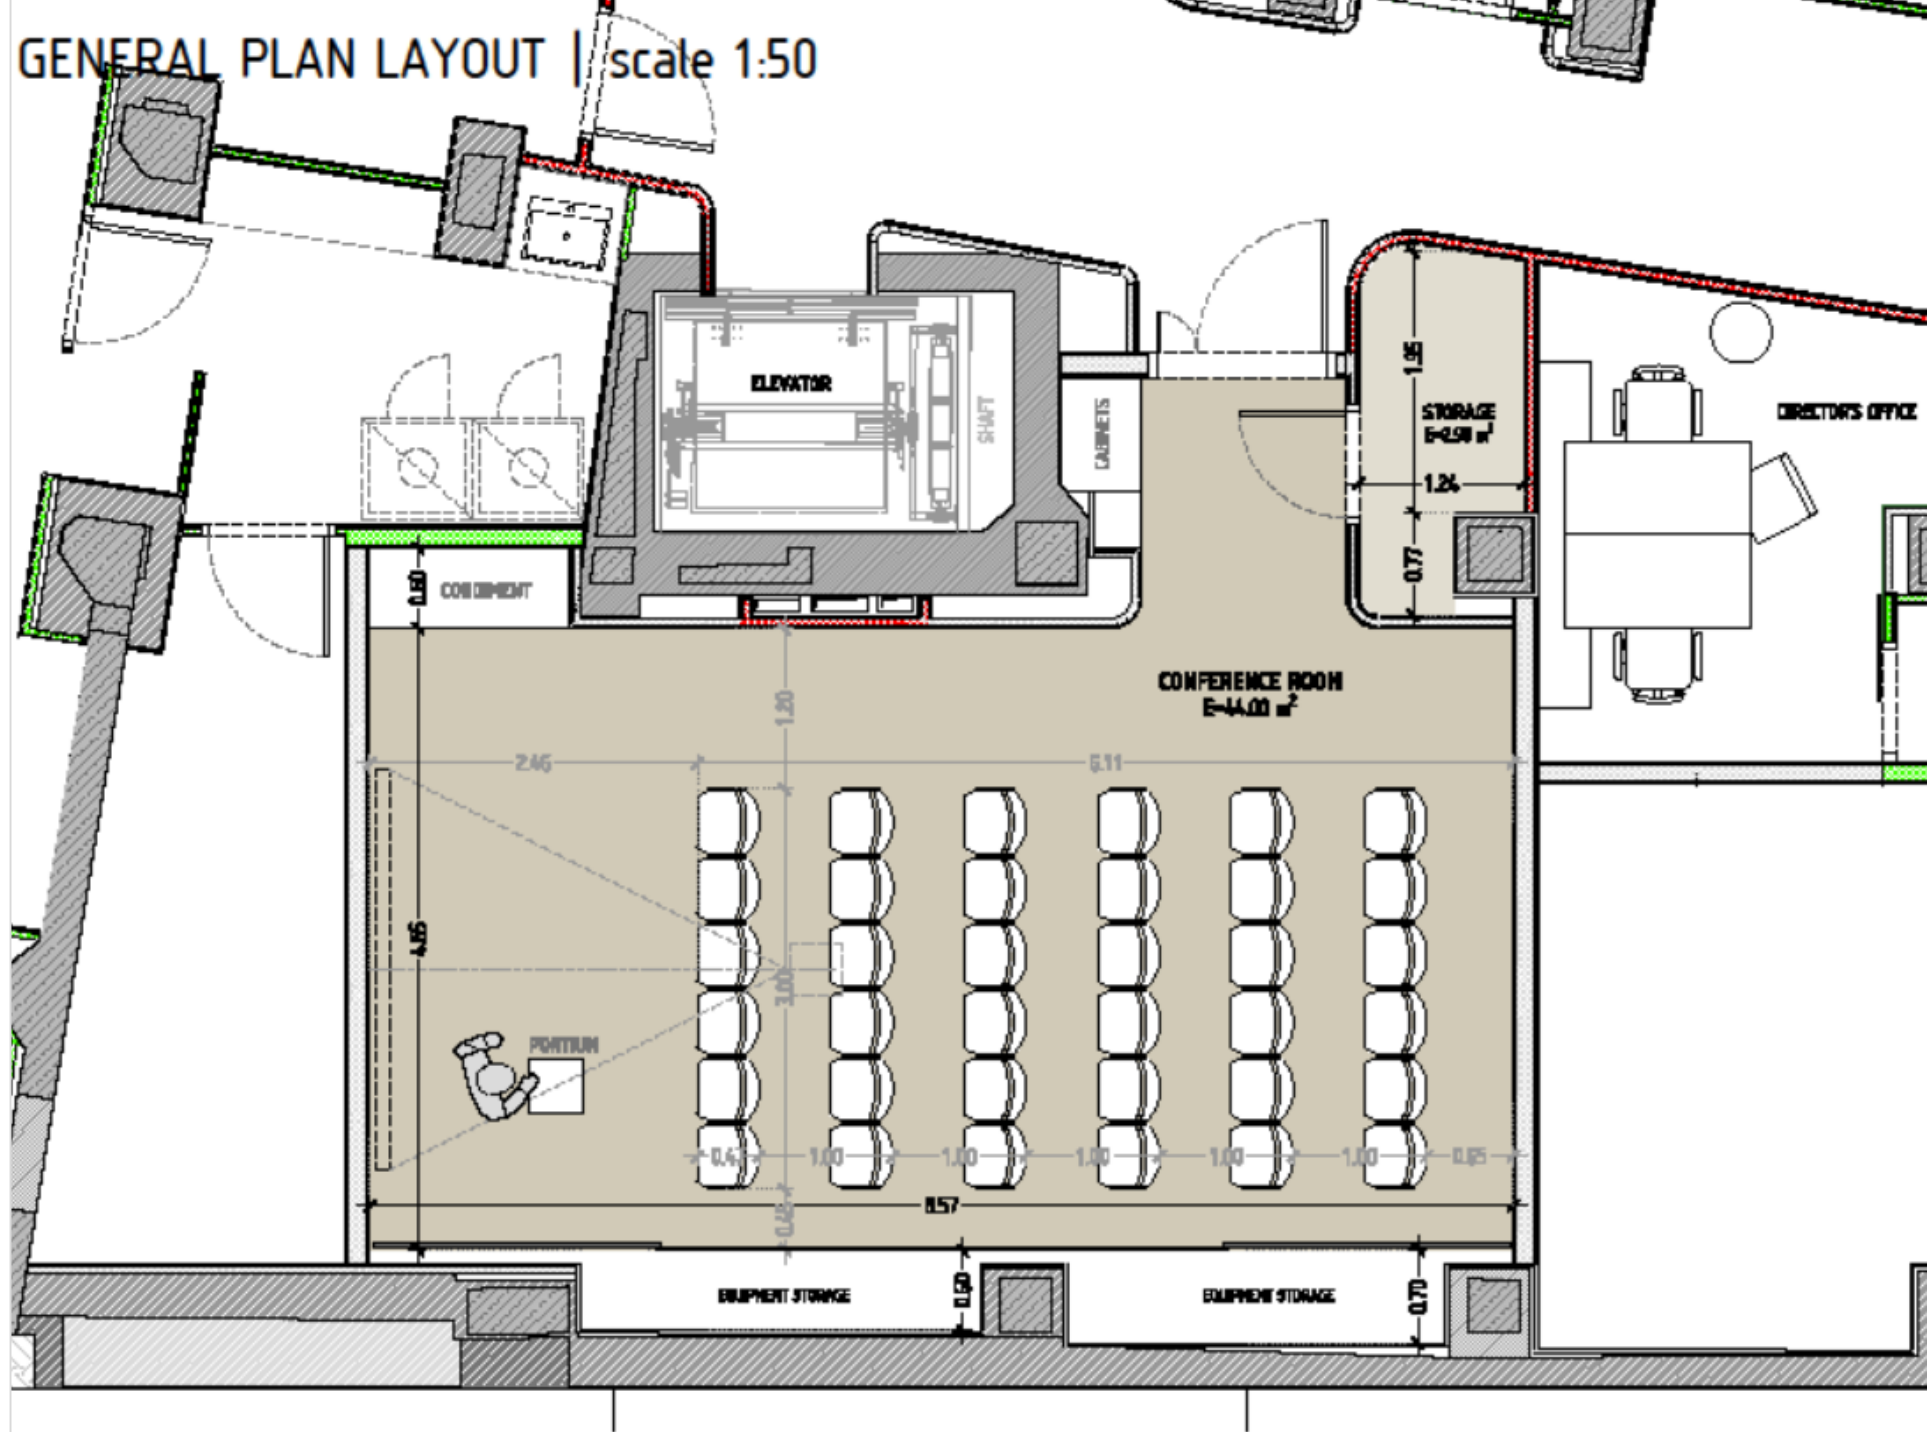

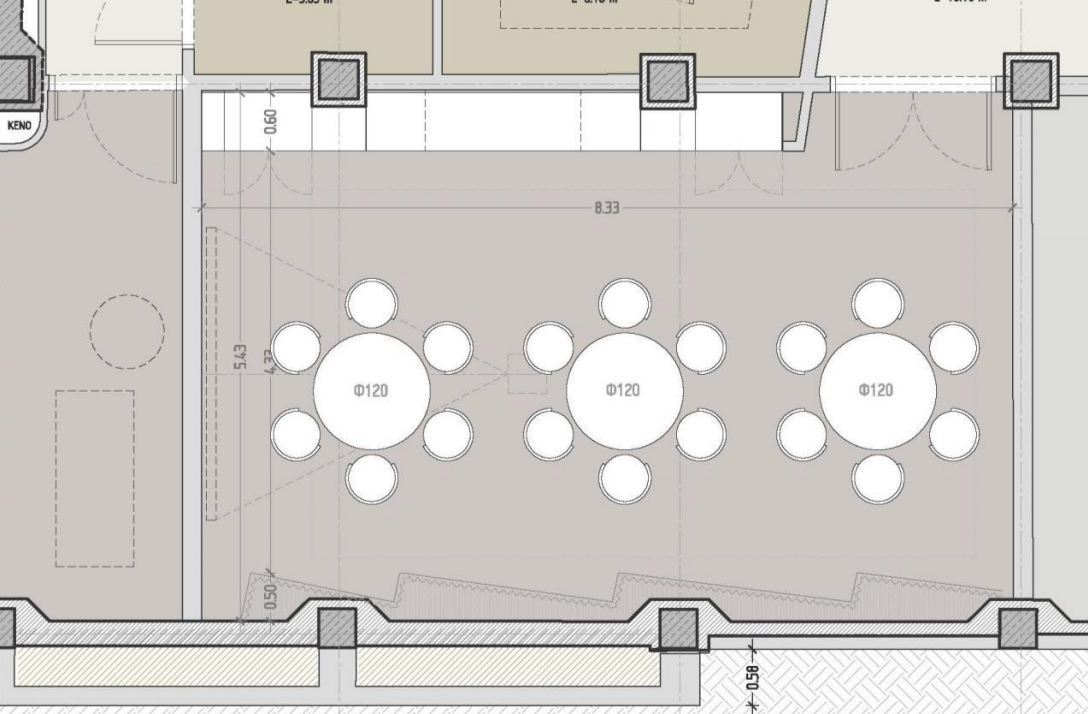

SAY



HOTEL

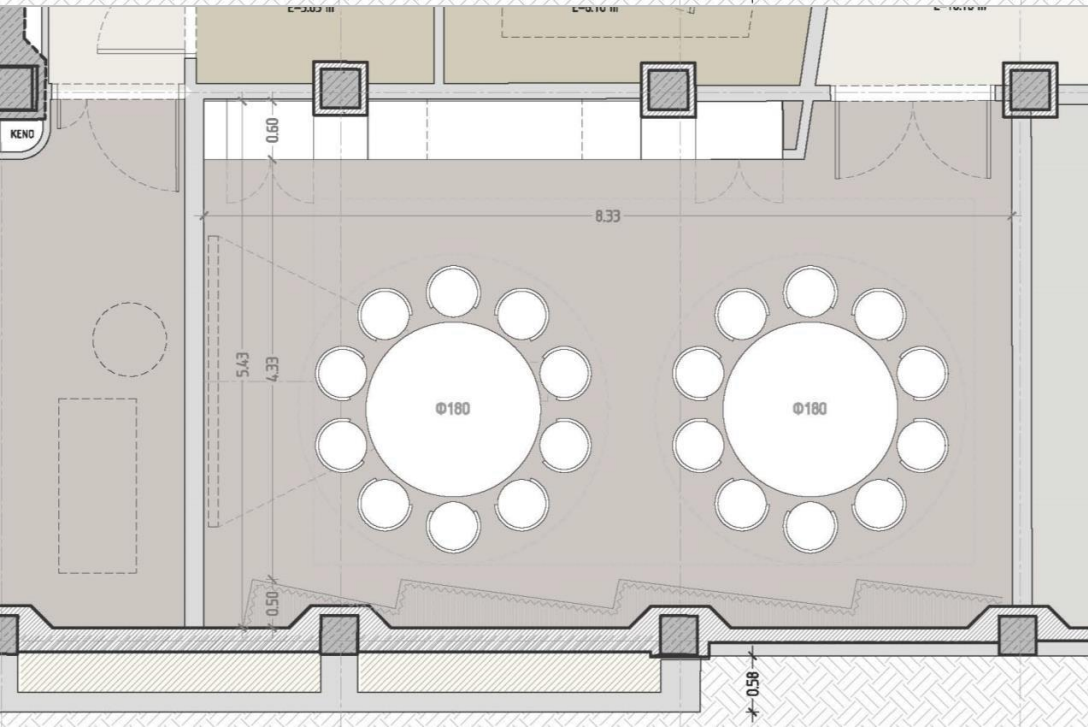

CONFERENCE Room

(-1) Level

36 persons
(theater style)

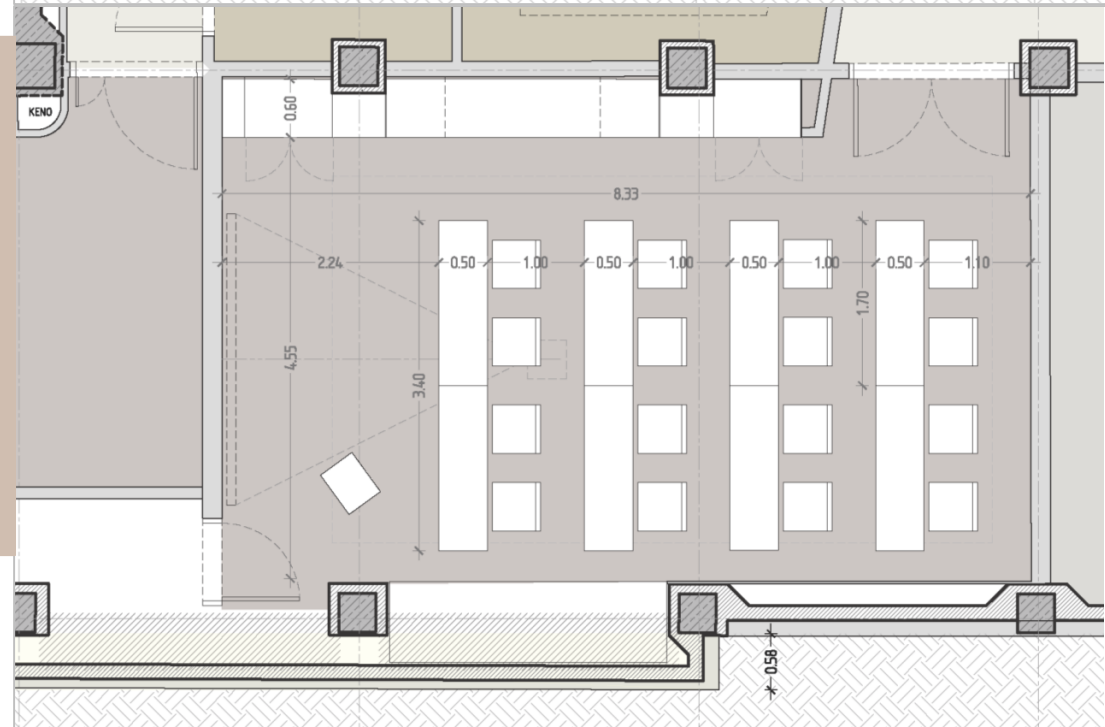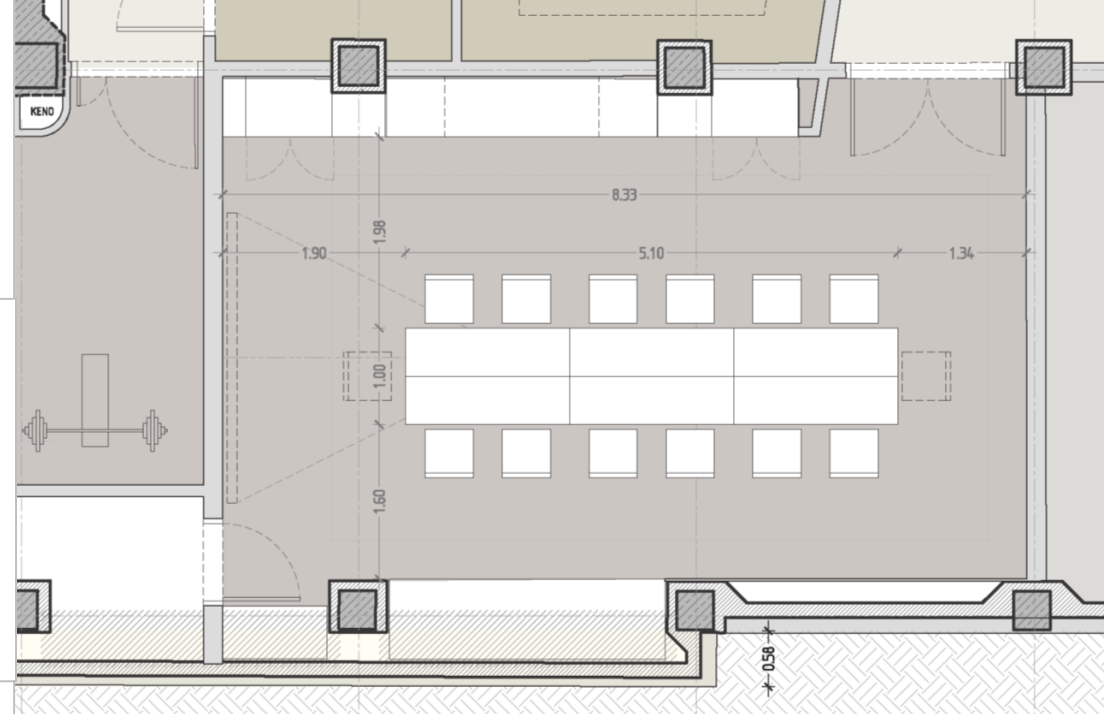

SAY
HOTEL




ROOF TOP Meeting Room (4th Level): 59 sq.m., 39 persons (theater style)

SAY

HOTEL

KEYPLAN

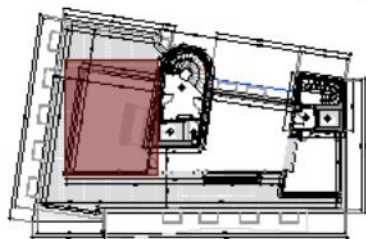

ROOF TOP


Meeting Room


4th Level (Roof Garden)

59 sq.m.

39 persons
(theater style)

GENERAL PLAN LAYOUT | scale 1:50

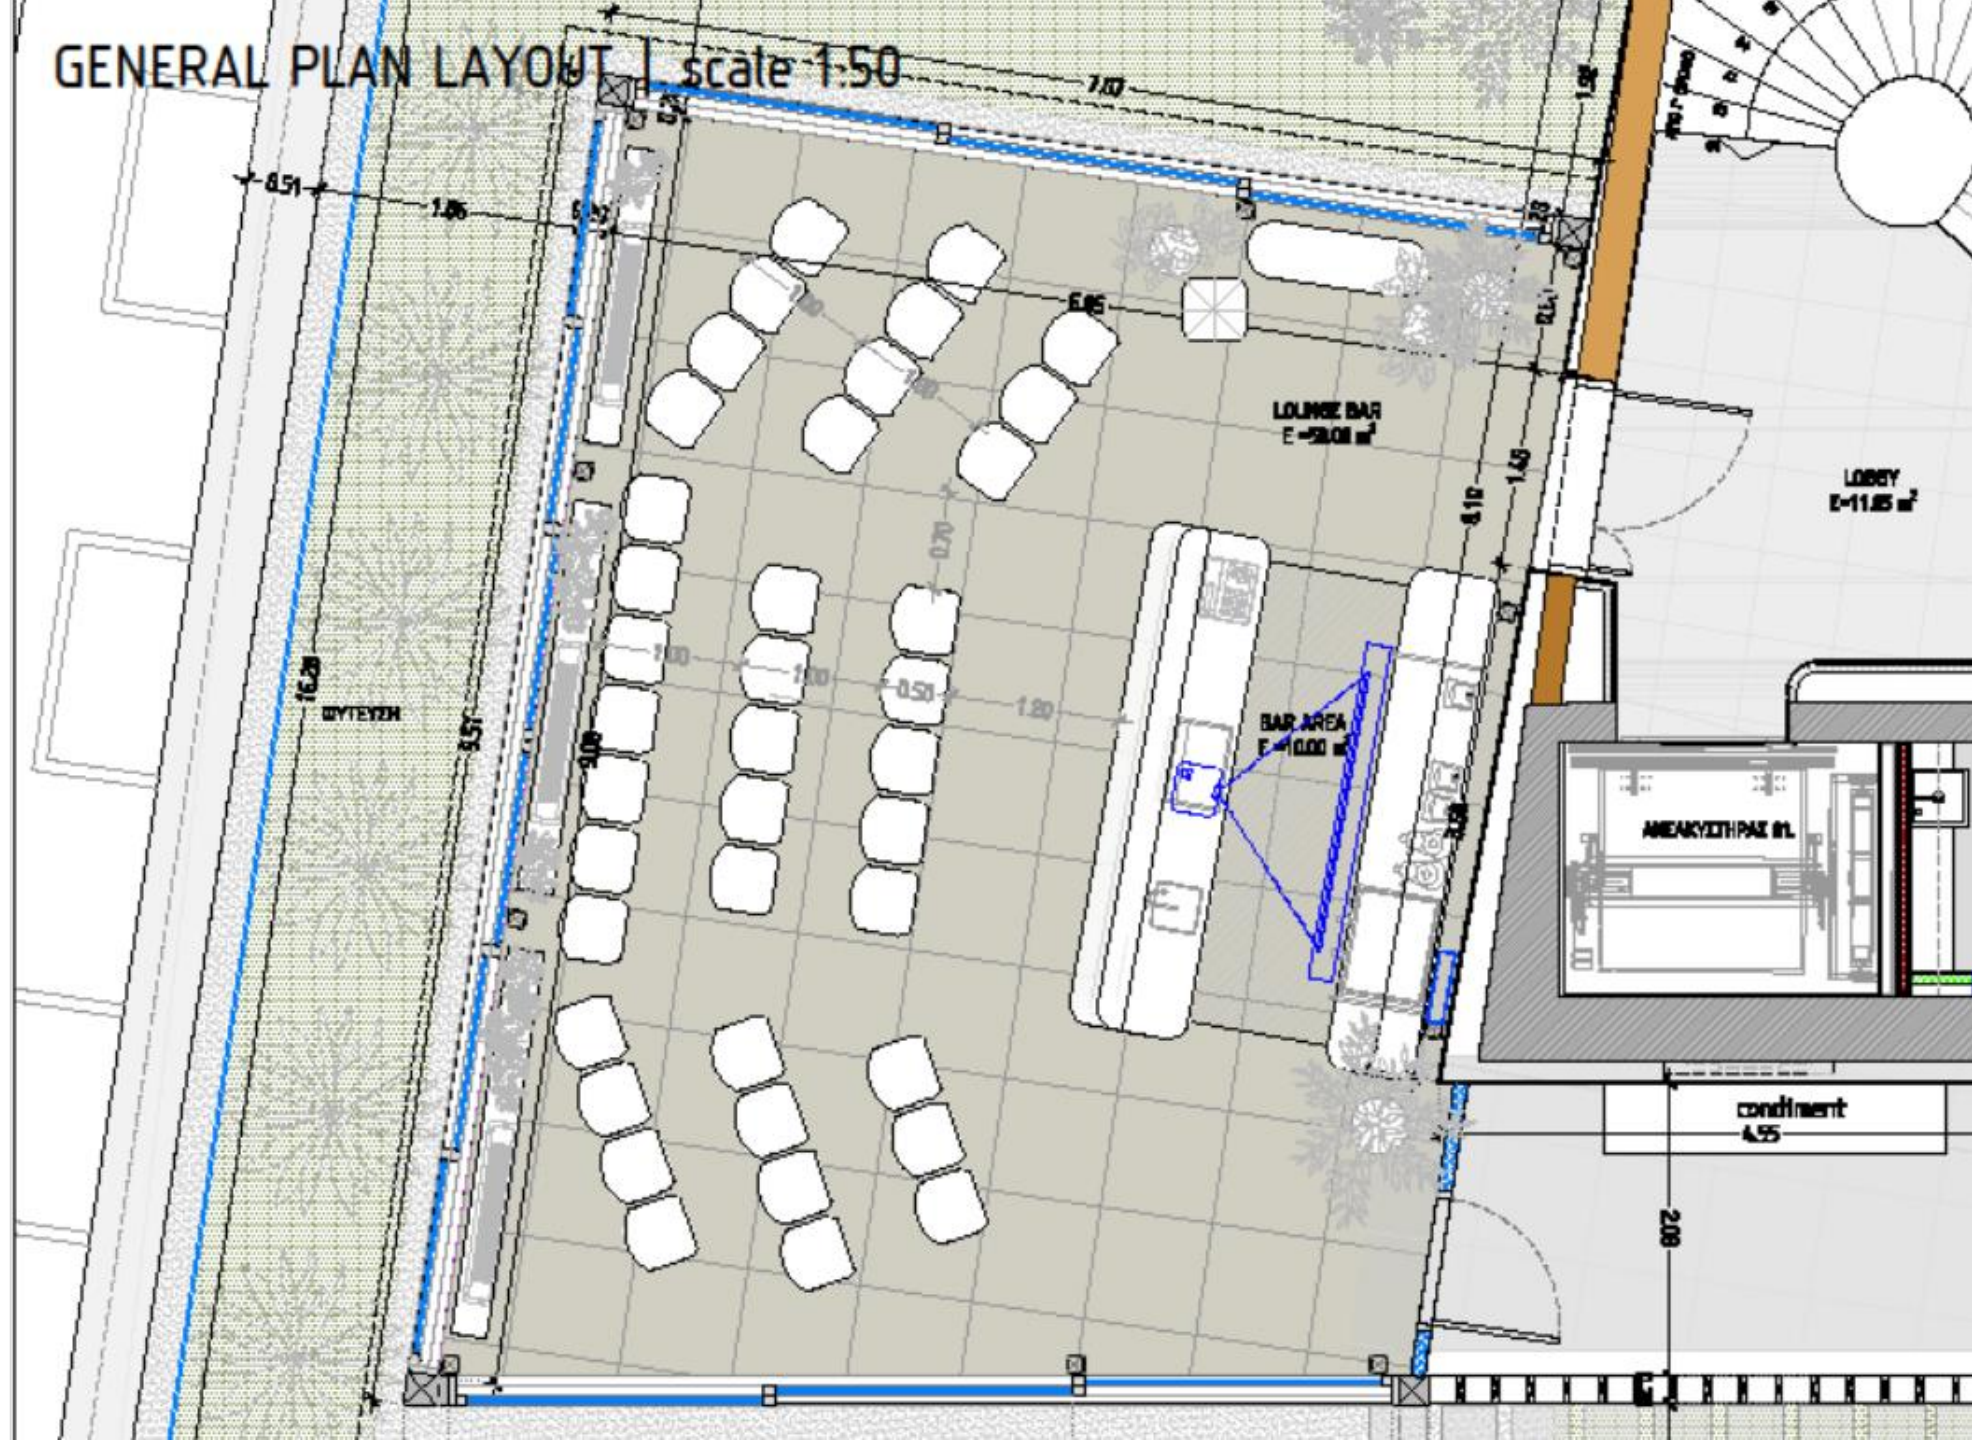

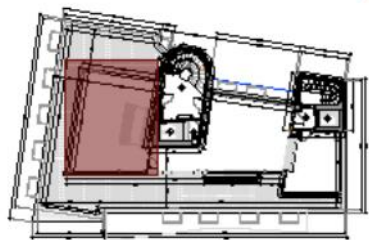

KEYPLAN


ROOF TOP

Meeting Room

4th Level (Roof Garden)

59 sq.m.

39 persons
(theater style)

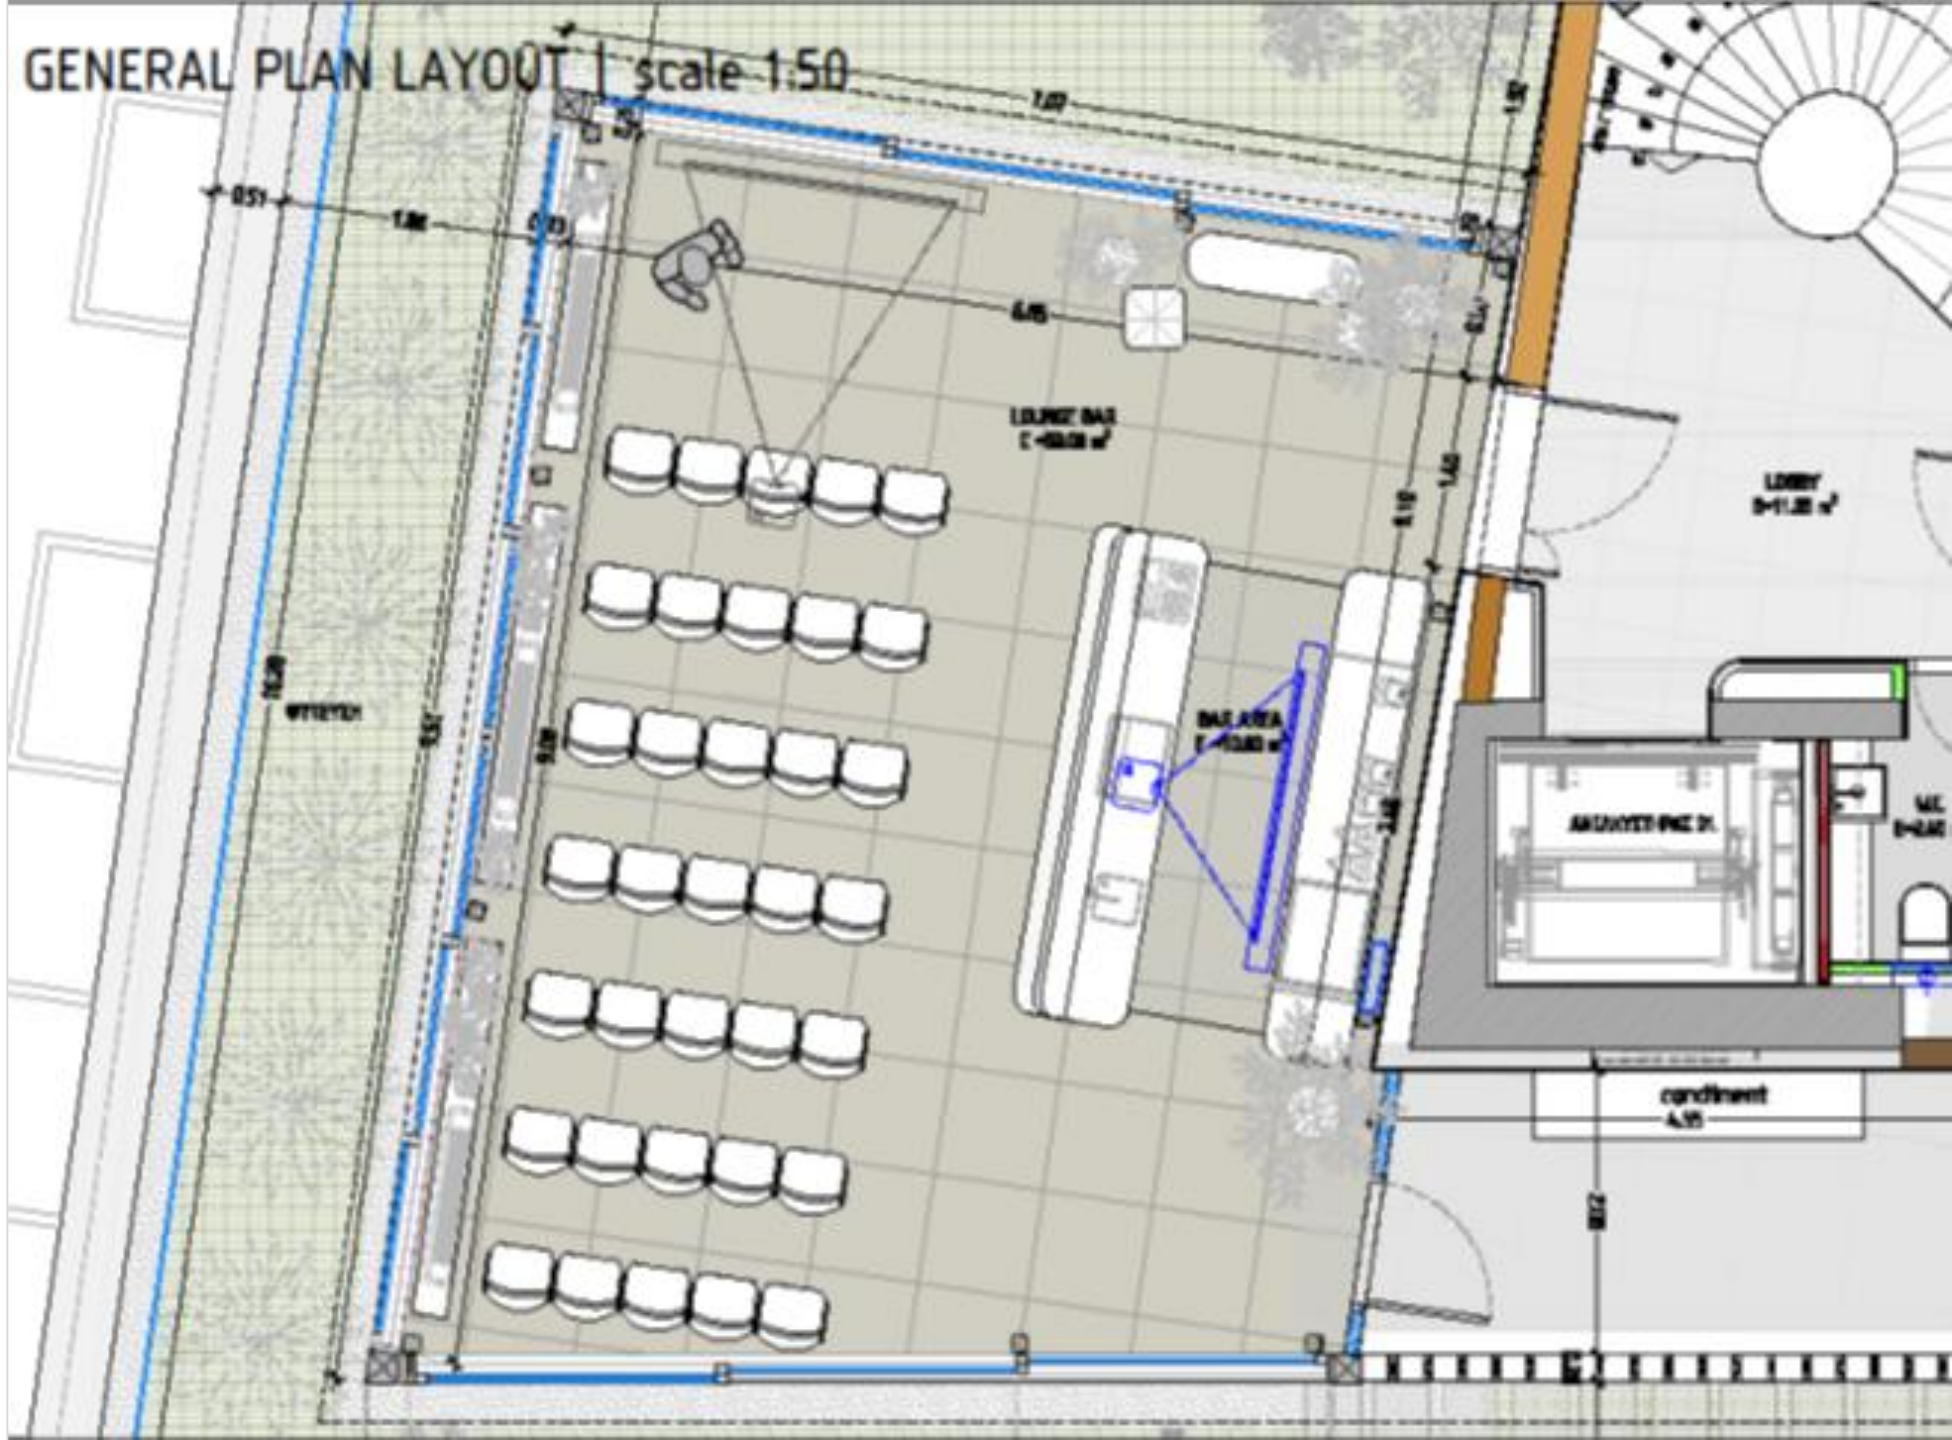

Restaurant

SAY

HOTEL



RESTAURANT (Lobby) : Breakfast – Lunch – Dinner (Ideal for private functions)

SAY

HOTEL



RESTAURANT (Lobby) : Breakfast – Lunch – Dinner (Ideal for private functions)

SAY

HOTEL



RESTAURANT (Lobby) : Breakfast – Lunch – Dinner (Ideal for private functions)

Brasserie



Brasserie (Lobby) : Breakfast - Coffee – Light Lunch – Afternoon Tea – Dinner (Ideal for private functions)

SAY

HOTEL



RESTAURANT (Lobby) : Breakfast – Lunch – Dinner (Ideal for private functions)

SAY

HOTEL

Brasserie (Lobby) : Breakfast - Coffee – Light Lunch – Afternoon Tea – Dinner (Ideal for private functions)



SAY

HOTEL

Brasserie

Lobby

Breakfast

Coffee

Light Lunch

Afternoon Tea

Dinner

Ideal for private
functions



Roof Top Bar



Roof Top Bar (4th Level) : Bar which can be converted into a Meeting Room (The whole Roof Garden is ideal for private functions)

SAY

HOTEL

Charilaou Trikoupi 67 & Diligianni Street, 14562 Kifissia

P : +30 210 220 1700

E : info@sayhotel.gr

www.sayhotel.gr